


ROOFLIGHT CROSS SECTION

Clear double glazing: 6mm clear toughened glass / 18mm argon gas space / 6mm low e coated toughened glass / ceramic edge

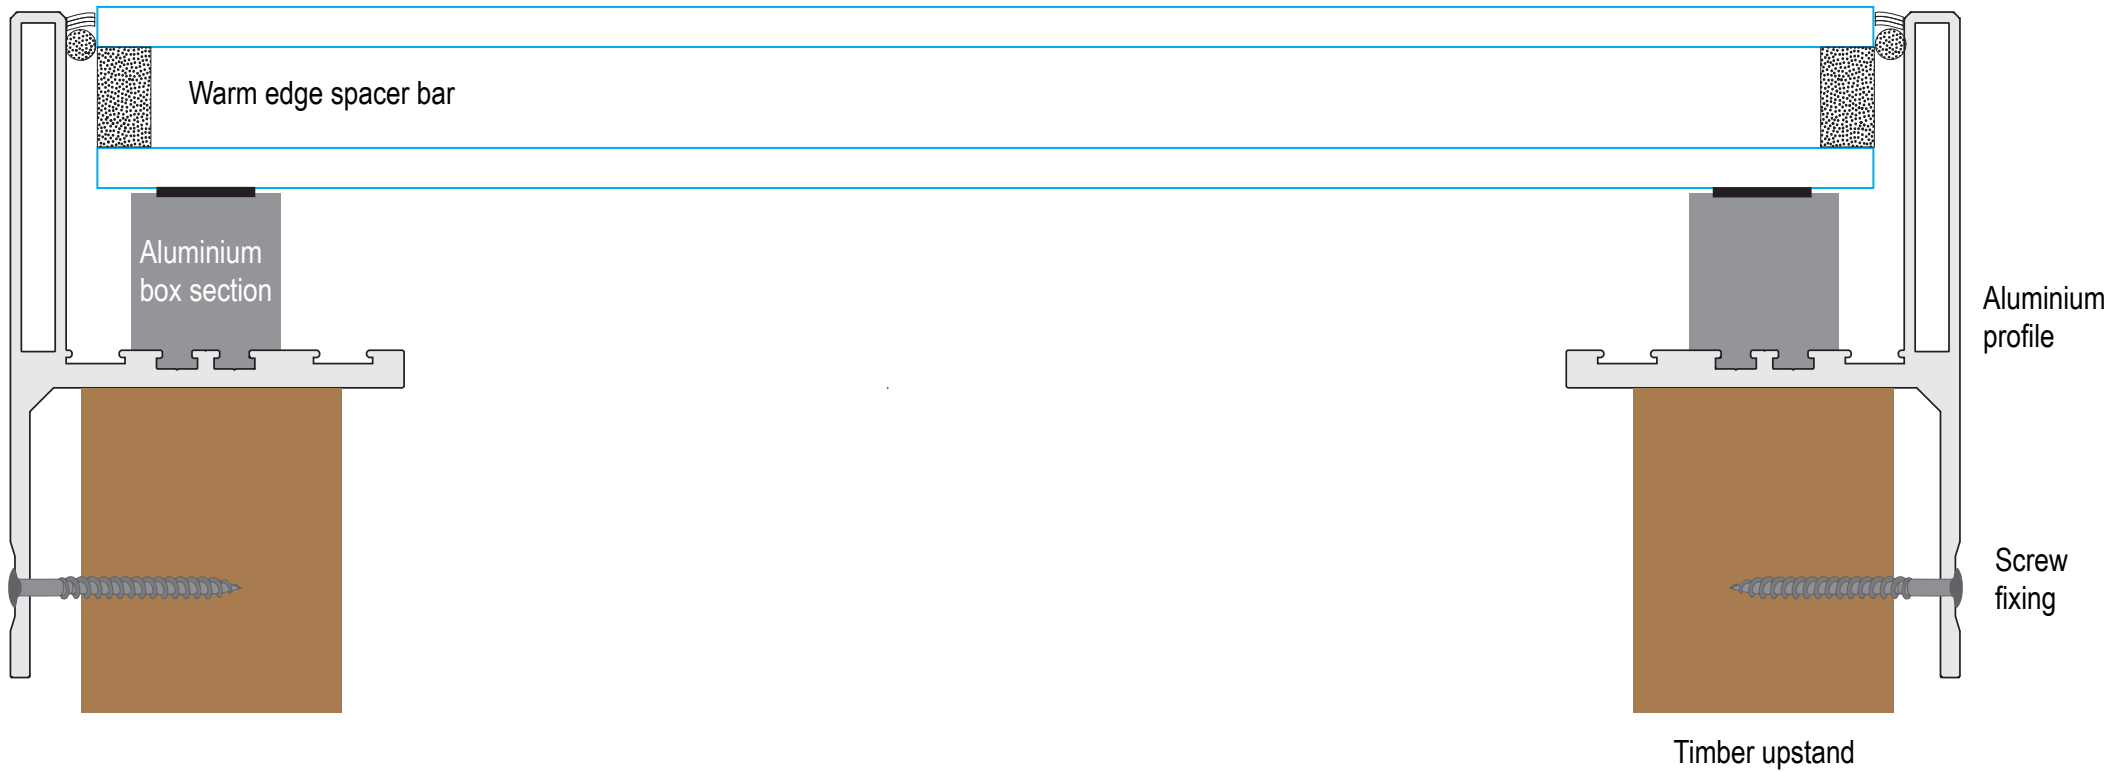

NOT TO SCALE